

CITY OF MORGANTON WALL SECTION RESIDENTIAL PERMITS ONLY

NAME _____

911 ADDRESS _____

CHECK ALL BOXES () THAT APPLY

ROOF FRAMING

- ENGINEERED ROOF TRUSS RAFTERS _____
- CEILING JOIST _____ X _____ SPECIES _____
- SPACING FOR RAFTERS & JOISTS _____

CEILING INSULATION R-30 OR _____ R-FACTOR

EXTERIOR FINISH

- BRICK
- WOOD
- VINYL
- OTHER _____


EXTERIOR SHEATHING

- 1/2" OSB
- FOAM BOARD
- OTHER _____

EXTERIOR STUD WALL

- 2X4
- 2X6

BOTTOM PLATE _____

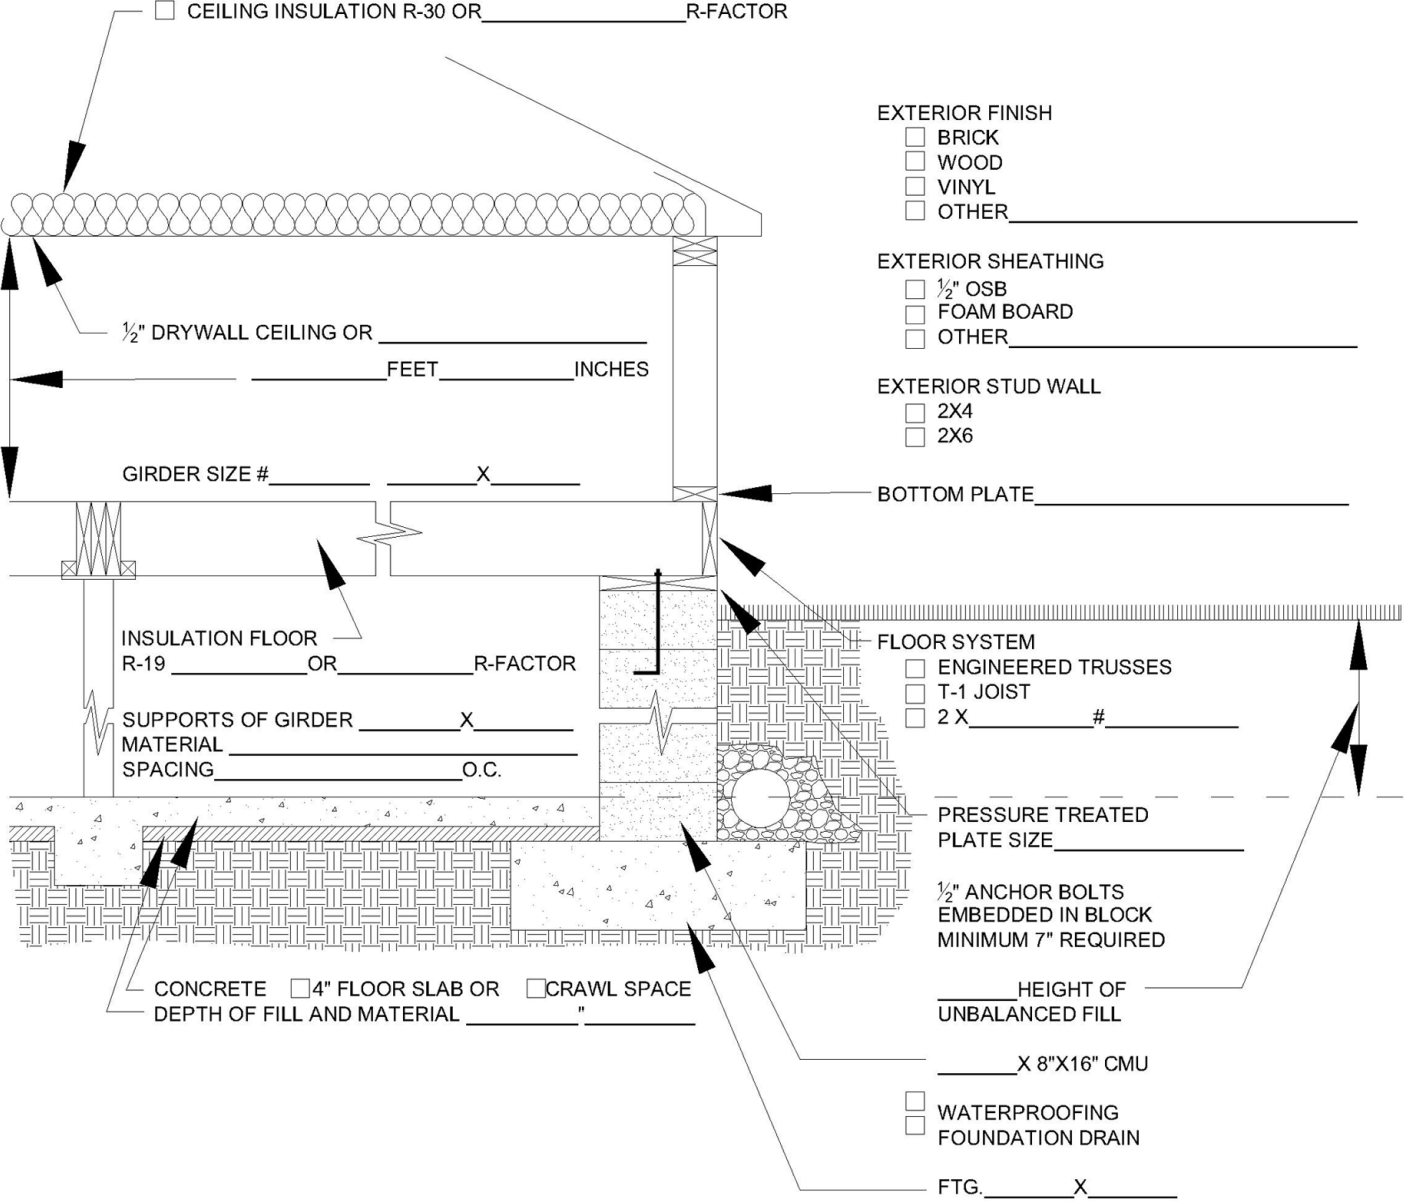

1/2" DRYWALL CEILING OR _____
FEET _____ INCHES

GIRDER SIZE # _____ X _____

INSULATION FLOOR
R-19 _____ OR _____ R-FACTOR

SUPPORTS OF GIRDER _____ X _____
MATERIAL _____
SPACING _____ O.C.

CONCRETE 4" FLOOR SLAB OR CRAWL SPACE
DEPTH OF FILL AND MATERIAL _____ "

FLOOR SYSTEM

- ENGINEERED TRUSSES
- T-1 JOIST
- 2 X _____ # _____

PRESSURE TREATED
PLATE SIZE _____

1/2" ANCHOR BOLTS
EMBEDDED IN BLOCK
MINIMUM 7" REQUIRED

_____ HEIGHT OF
UNBALANCED FILL

_____ X 8"X16" CMU

- WATERPROOFING
- FOUNDATION DRAIN

FTG. _____ X _____